


SITE PLAN

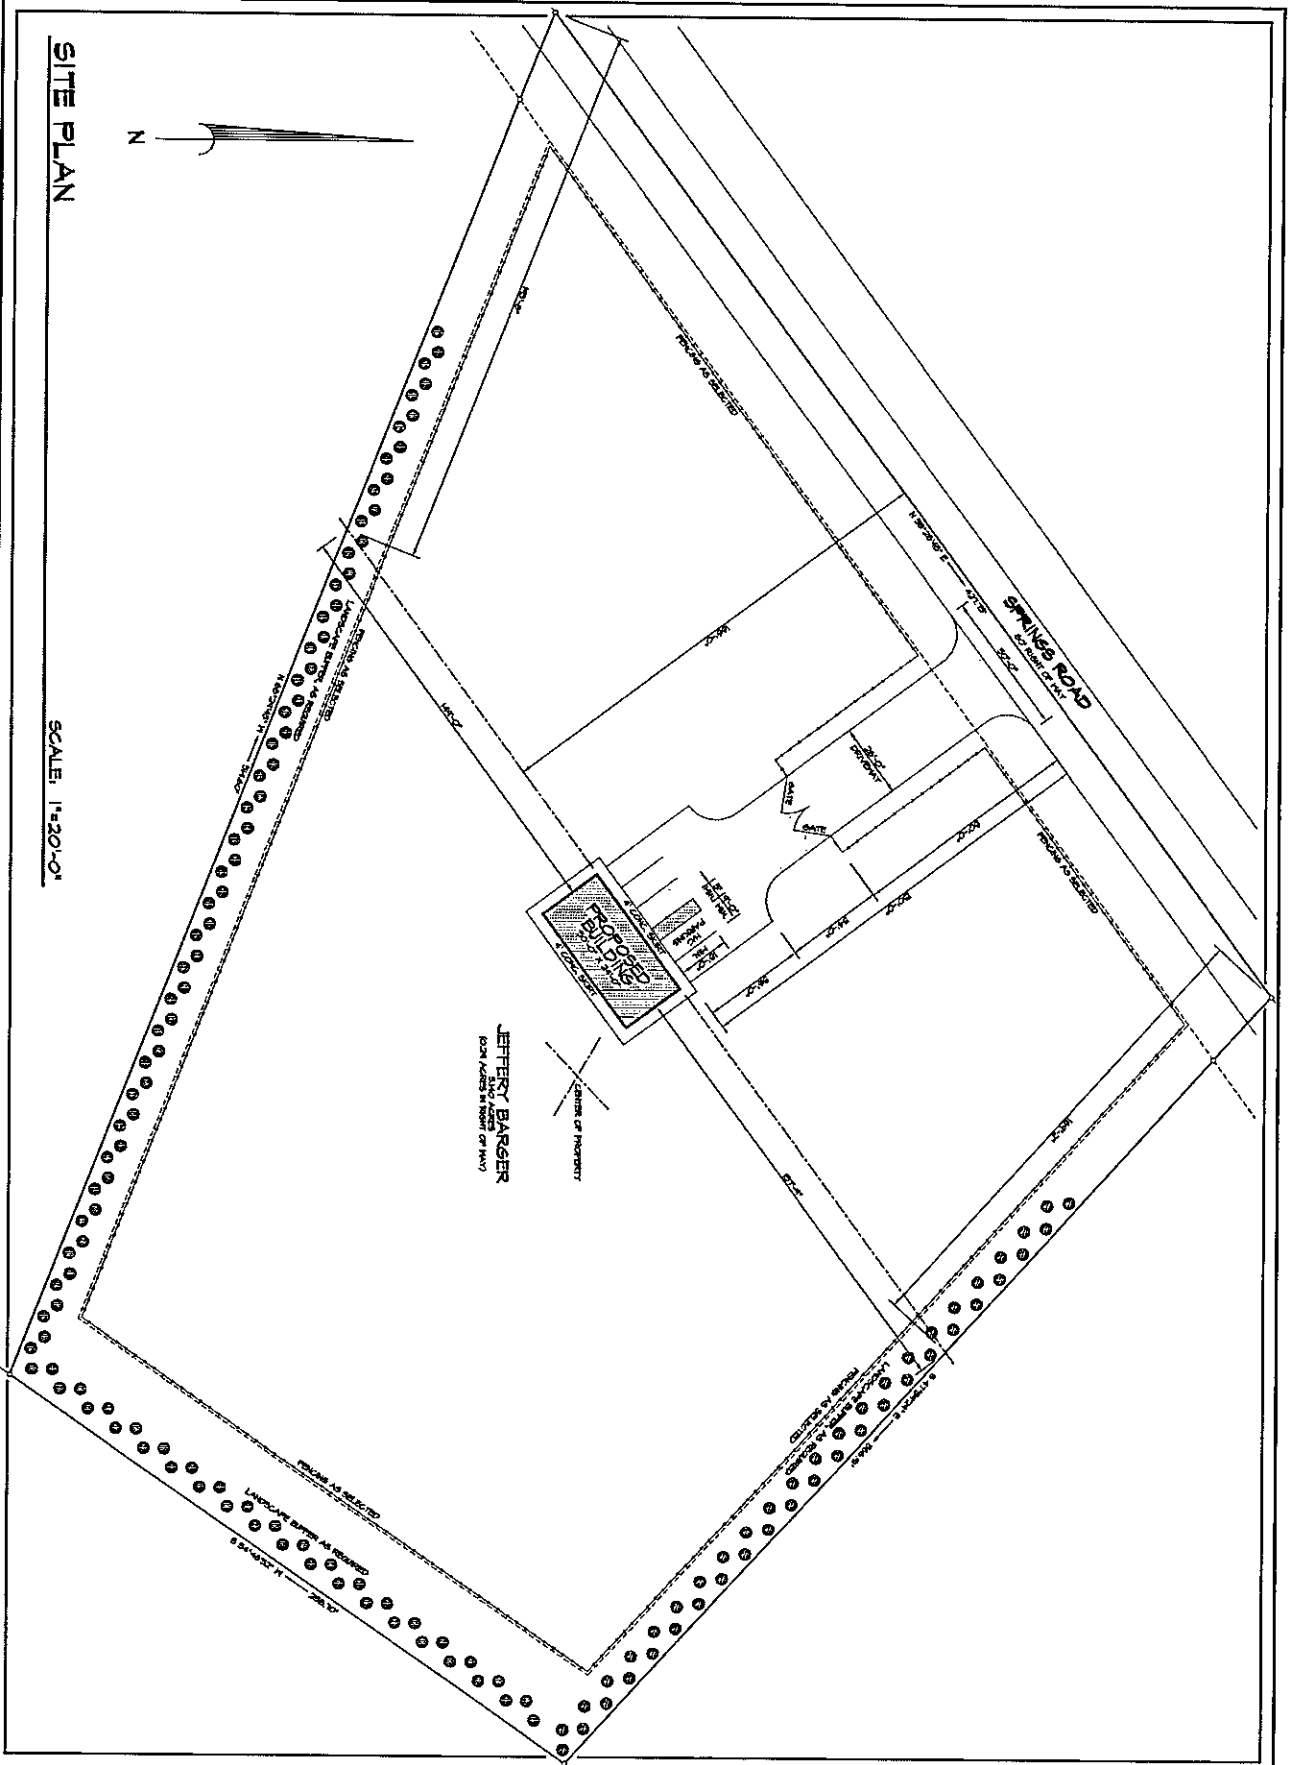

SCALE: 1"=20'-0"



<p>A NEW RESIDENCE FOR</p> <h1>BARGER EQUIPMENT</h1> <p>4862 SPRINGS ROAD CONOVER, NC 28618 CATAMBA COUNTY, NORTH CAROLINA</p>		<p>PHONE: 828-294-4564</p> <p>EMAIL: JMCRA@DESIGNS@SMI.COM</p>	<p>JASON MCRARY DESIGNS, LLC</p> <p>4235 GRACE CHAPEL ROAD GRANITE FALLS, NORTH CAROLINA 28630</p>	
<p>DATE: 3/2008</p> <p>PROJECT NO: 105-26</p> <p>SHEET NO: 1</p>				