



FLOORPLATE VIEW - SCALE: 1/8" = 1'-0"

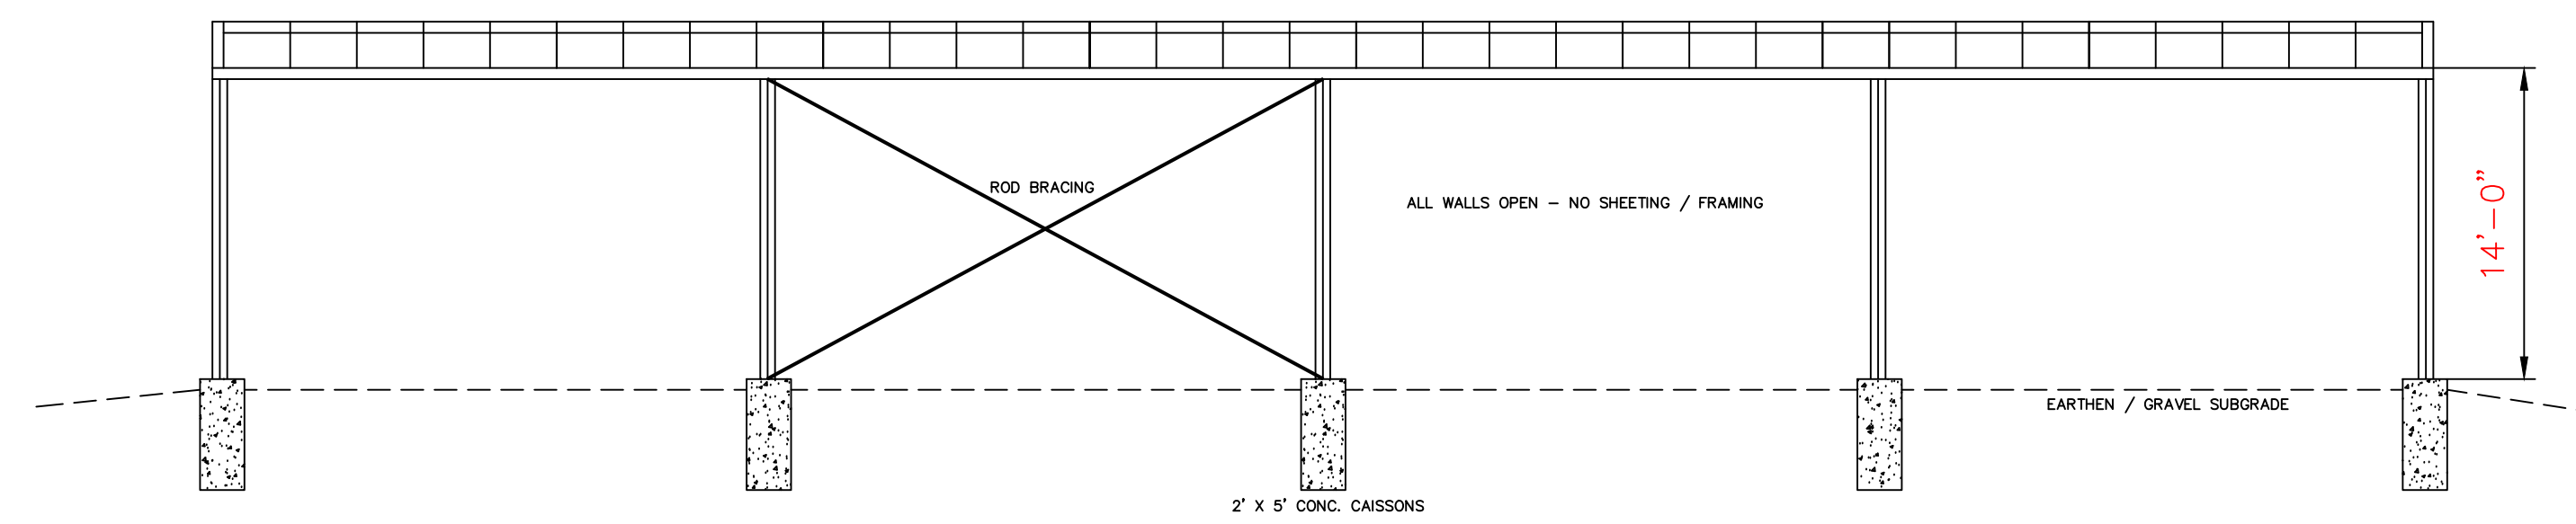

SIDEWALL VIEW - SCALE: 1/8" = 1'-0"

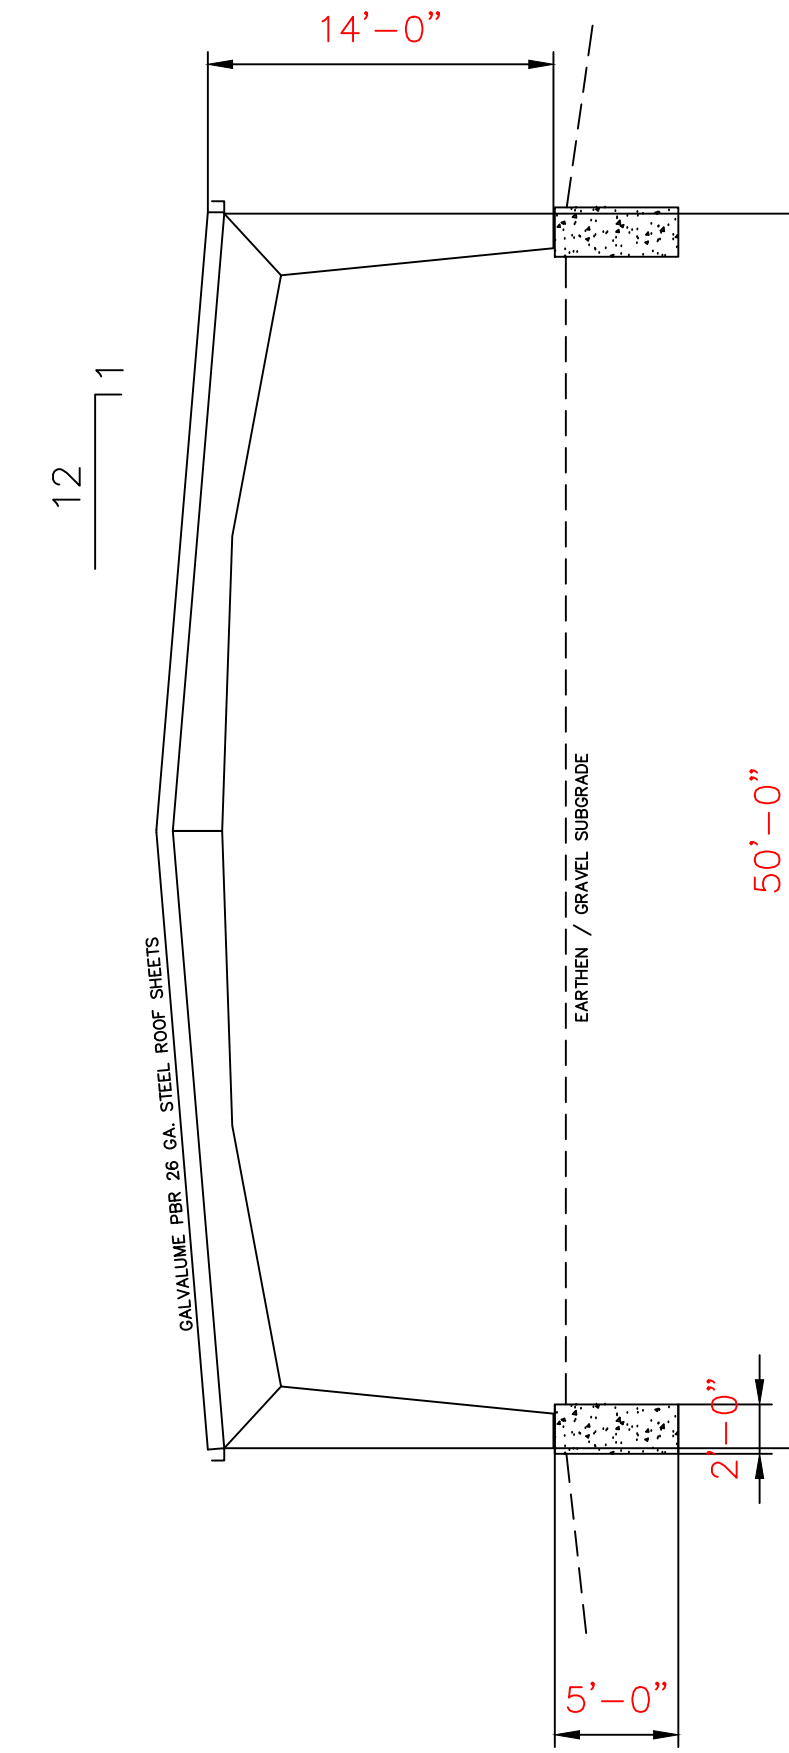

ENDWALL VIEW - SCALE: 1/8" = 1'-0"

A NEW BUILDING PROJECT FOR:



| | | | |
|--|--|---|--|
| PROJECT TITLE: NEW BUILDING FOR SOUTHEAST TURF, LLC SYNLAWN CAROLINA 129 LIVE OAK LANE, MOORESVILLE, NC 28115 | | CRESCENT STRUCTURES, INC. 914 MOOSE ST., SUITE E GASTONIA, NC 28056 | |
| SHEET TITLE: ROOF ONLY - MATERIAL STORAGE SHED FLOOR PLAN/ELEVATIONS | | P.O. BOX 847 LOWELL, N.C. 28098 (704) 824-2009 (704) 824-2049 | |
| THIS DRAWING AND THE DESIGN SHOWN ARE THE PROPERTY OF CRESCENT STRUCTURES, INC. REPRODUCTION, COPYING OR USE OF THIS DRAWING WITHOUT THE WRITTEN CONSENT IS PROHIBITED AND ANY INFRINGEMENT WILL BE SUBJECT TO LEGAL ACTION. | | | |
| LICENSED CONTRACTORS, IN THEIR RESPECTIVE TRADES, SHALL FOLLOW ALL OSHA SAFETY GUIDELINES. | | | |
| DATE: FEB. 13, 2020 DRAWN BY: CHECKED BY: ERIC RILEY REVISIONS: | | | |
| DRAWING NO. A-100 | | | |