




WEST ELEVATION

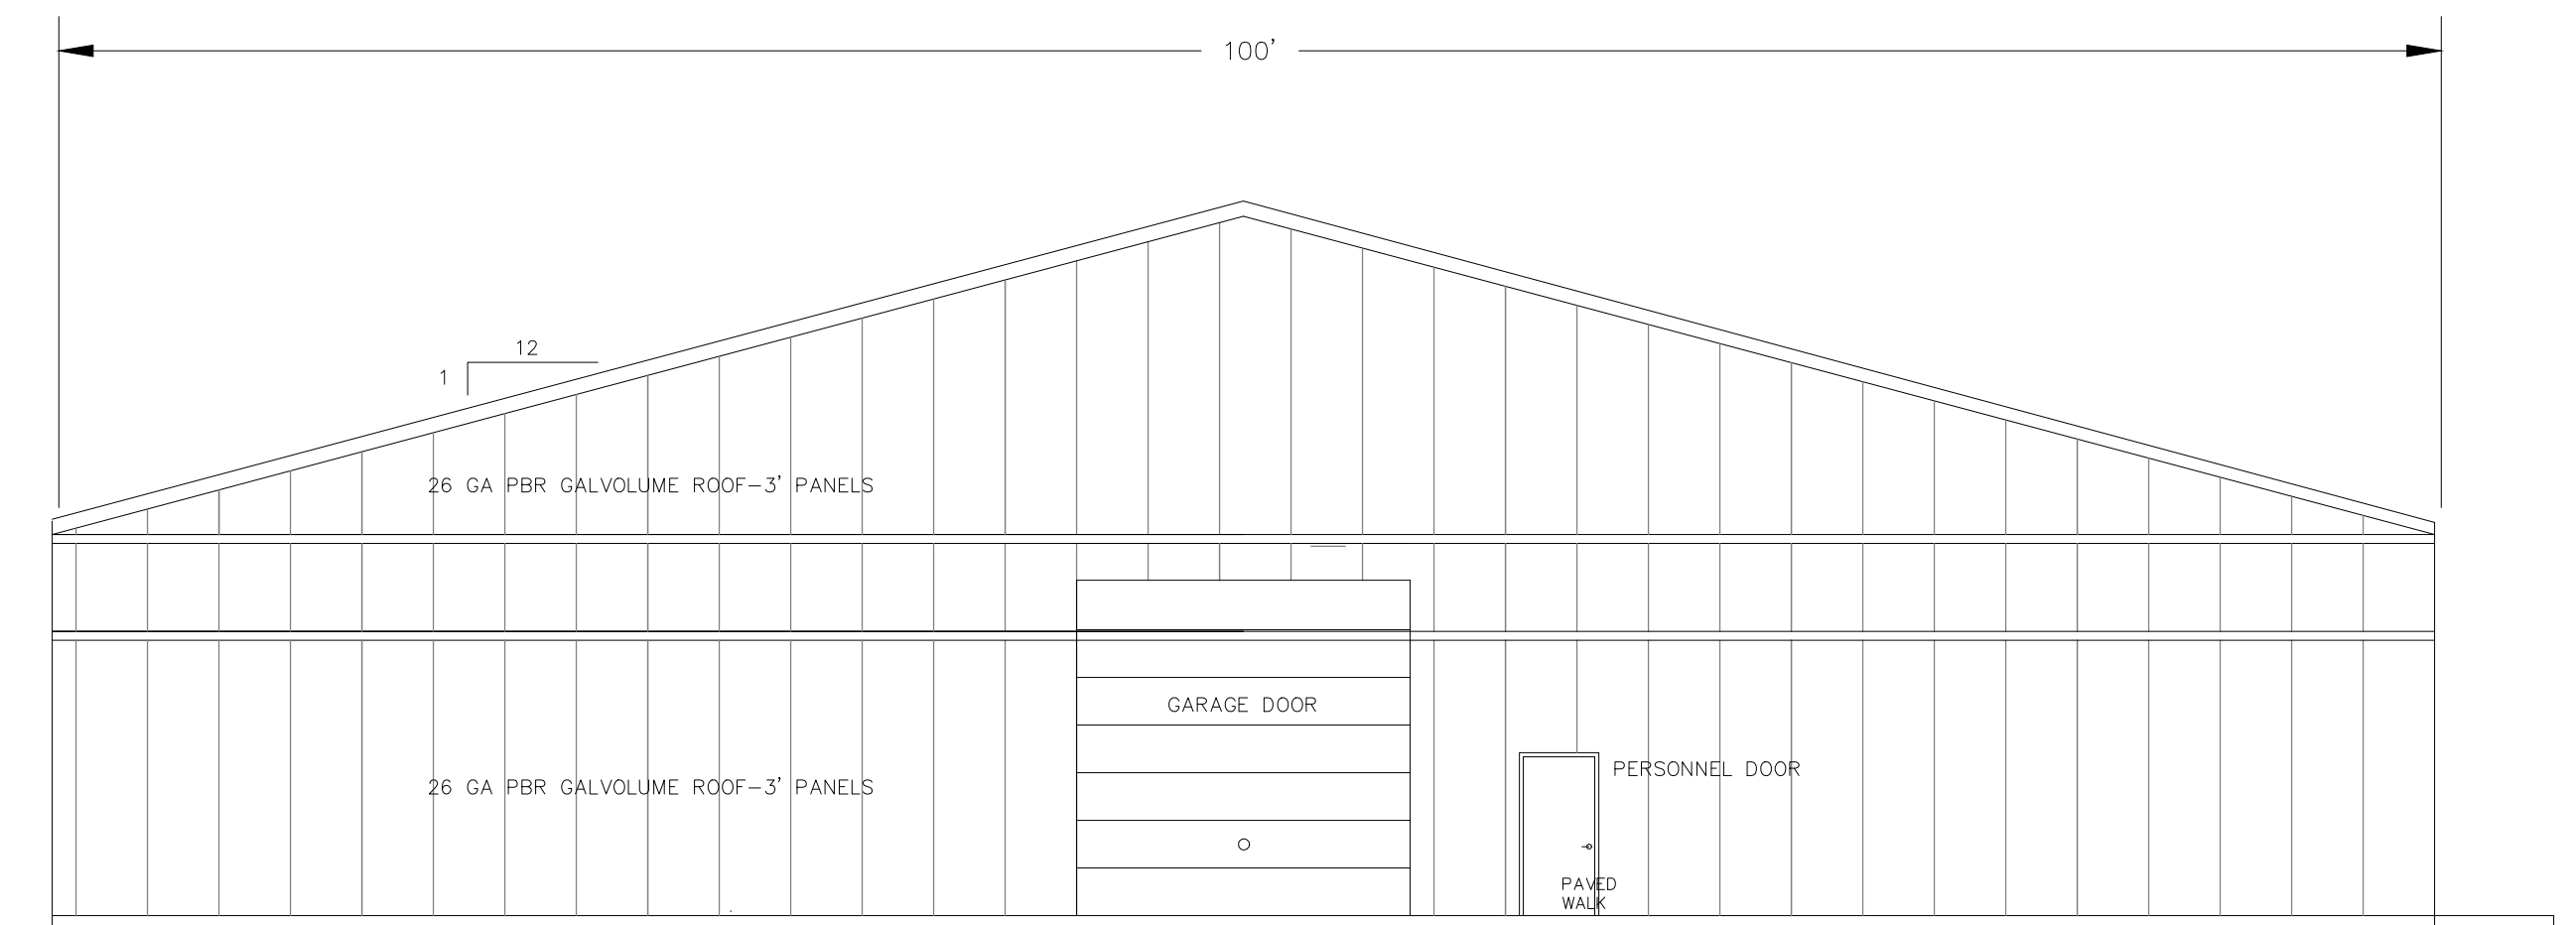

SOUTH ELEVATION

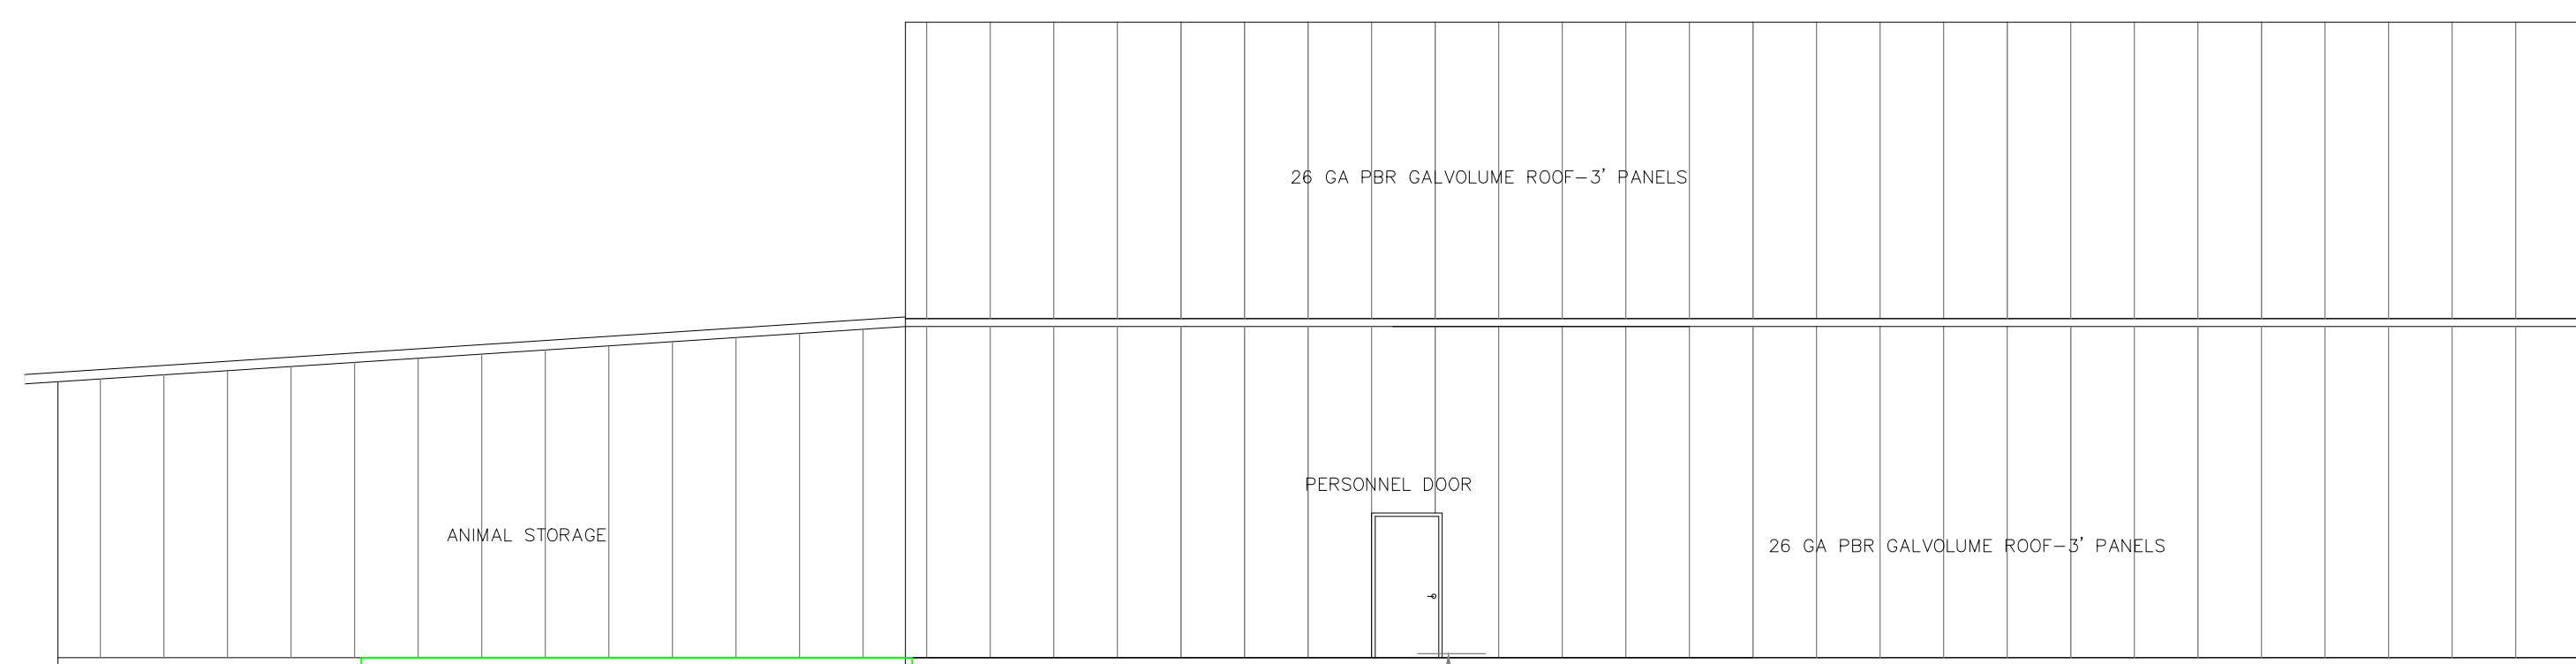


EAST ELEVATION

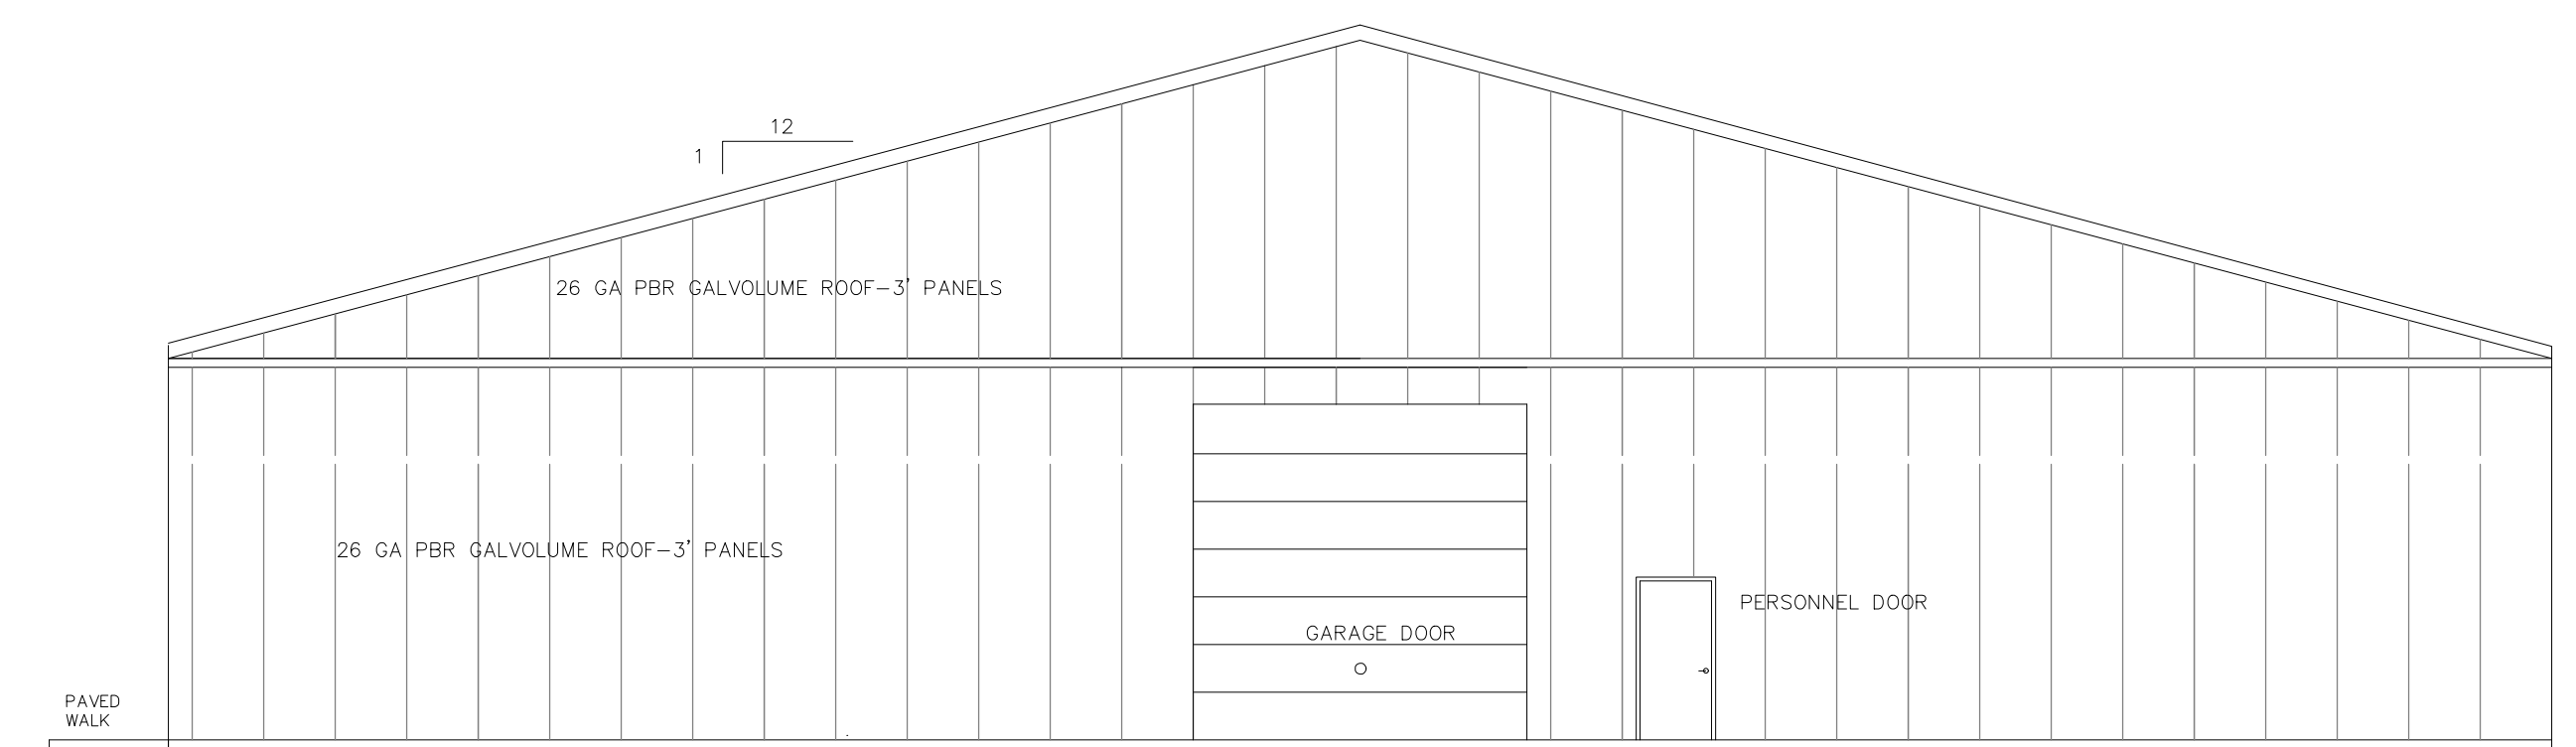

NORTH ELEVATION

NO.	REVISIONS	DATE	BY

DESIGNED MAW
 DRAWN MAW
 CHECKED RHW
 PROJECT MANAGER MAW

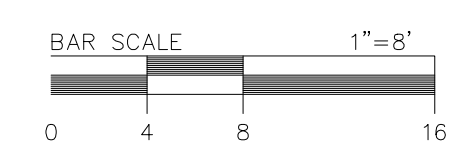

Professional Engineer Seal for Wright & Associates, Engineers & Surveyors, License # C-4053, State of North Carolina. The seal includes the text 'SEAL', '2034', 'WRIGHT & ASSOCIATES', 'ENGINEERS & SURVEYORS', 'NORTH CAROLINA', and 'JAMES A. WRIGHT'. A signature and the date '6/2/2020' are written over the seal.



WRIGHT & ASSOCIATES
 ENGINEERS & SURVEYORS
 LICENSE# C-4053
 4190 HIGHWAY 16 SOUTH
 NEWTON, NC 28658
 (828) 465-2205 OFFICE

**BIG DREAM PROCESSING
 CONDITIONAL ZONING
 MATHIS CHURCH ROAD
 CATAWBA, NC**

**MEAT PROCESSING BUILDING
 ELEVATIONS**

DATE: JUNE, 2020
JOB NO.: 1438-001
DRAWING NO.:
SHEET C-2