



CATAWBA COUNTY BUILDING SERVICES DEPARTMENT

PO Box 389, Newton, NC 28658

Phone: 828-465-8399 | Email: permitapps@catawbacountync.gov

Gas Line Diagram

Building Owner: _____

Address: _____

HVAC Contractor: _____

Gas Type: Propane Natural

Gas Line Material: Schedule 40 POLY CSST


Copper ACR Copper K&L

System Pressure: _____


Furthest Point of Delivery: (In Feet) _____

Total Btu's _____

****Show all Pipe and Manifold Sizes****

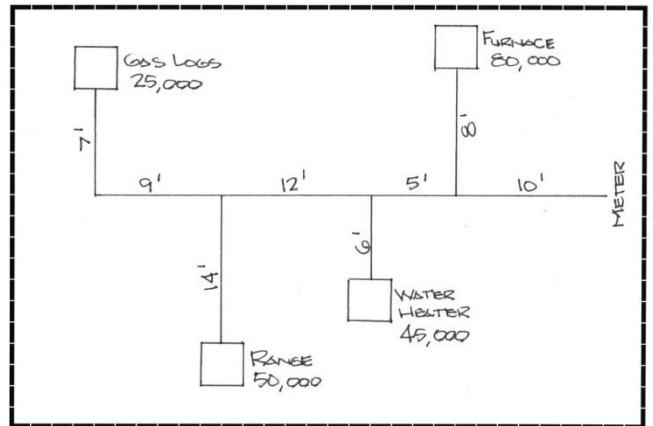

Drawing Example

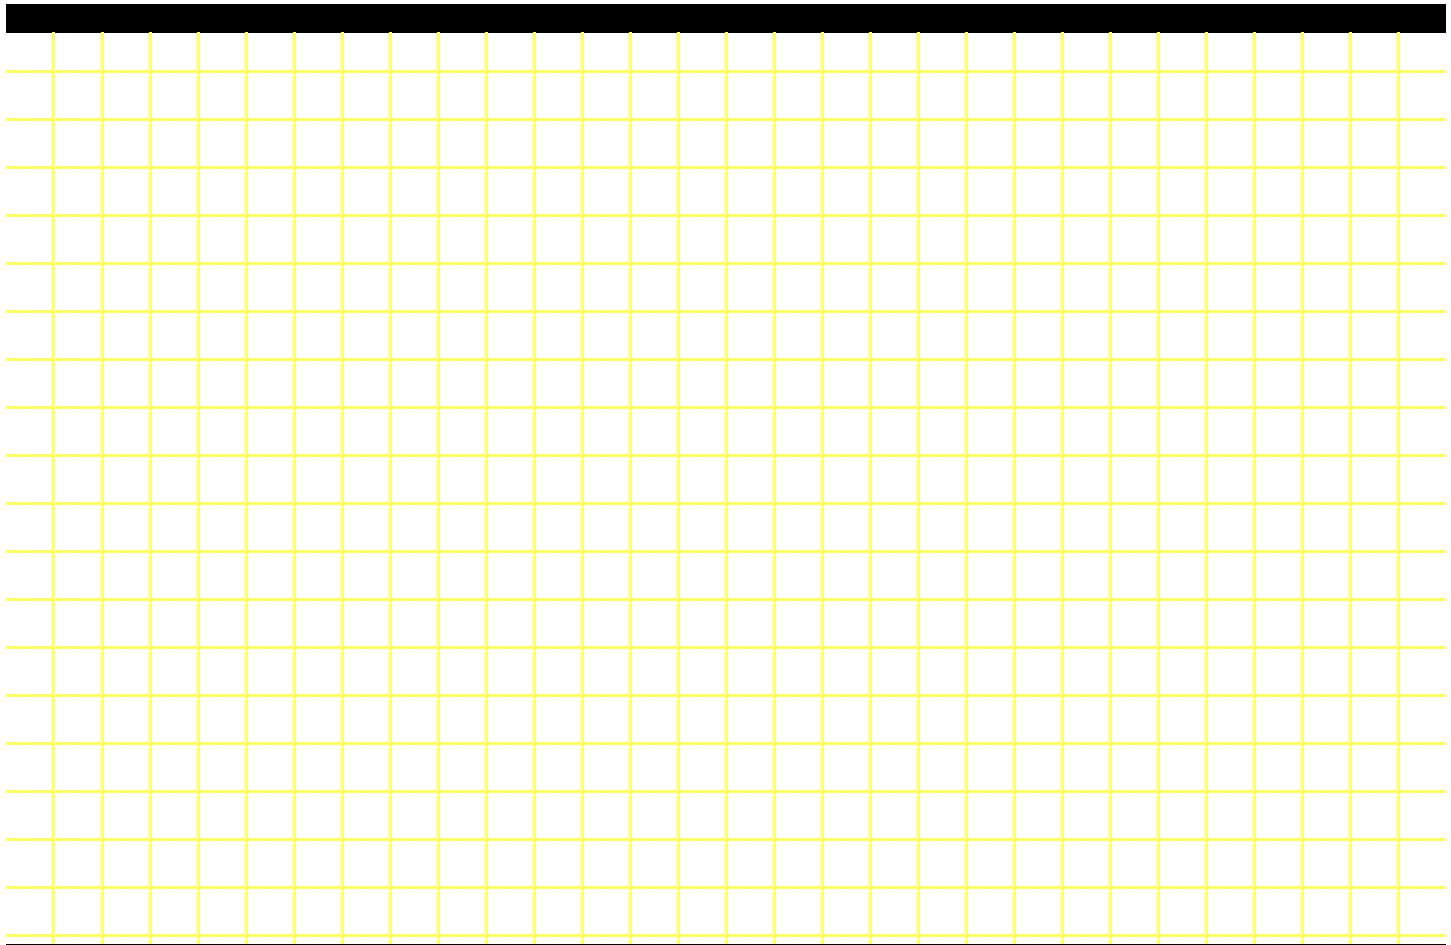

Please leave the completed form on the Job Site for review on the next inspection.

G:/BLD/Web Page Bld Srvs & Permit Ctr//Blank Applications/GAS LINE DIAGRAM.PUB Last updated: 03/26/15